






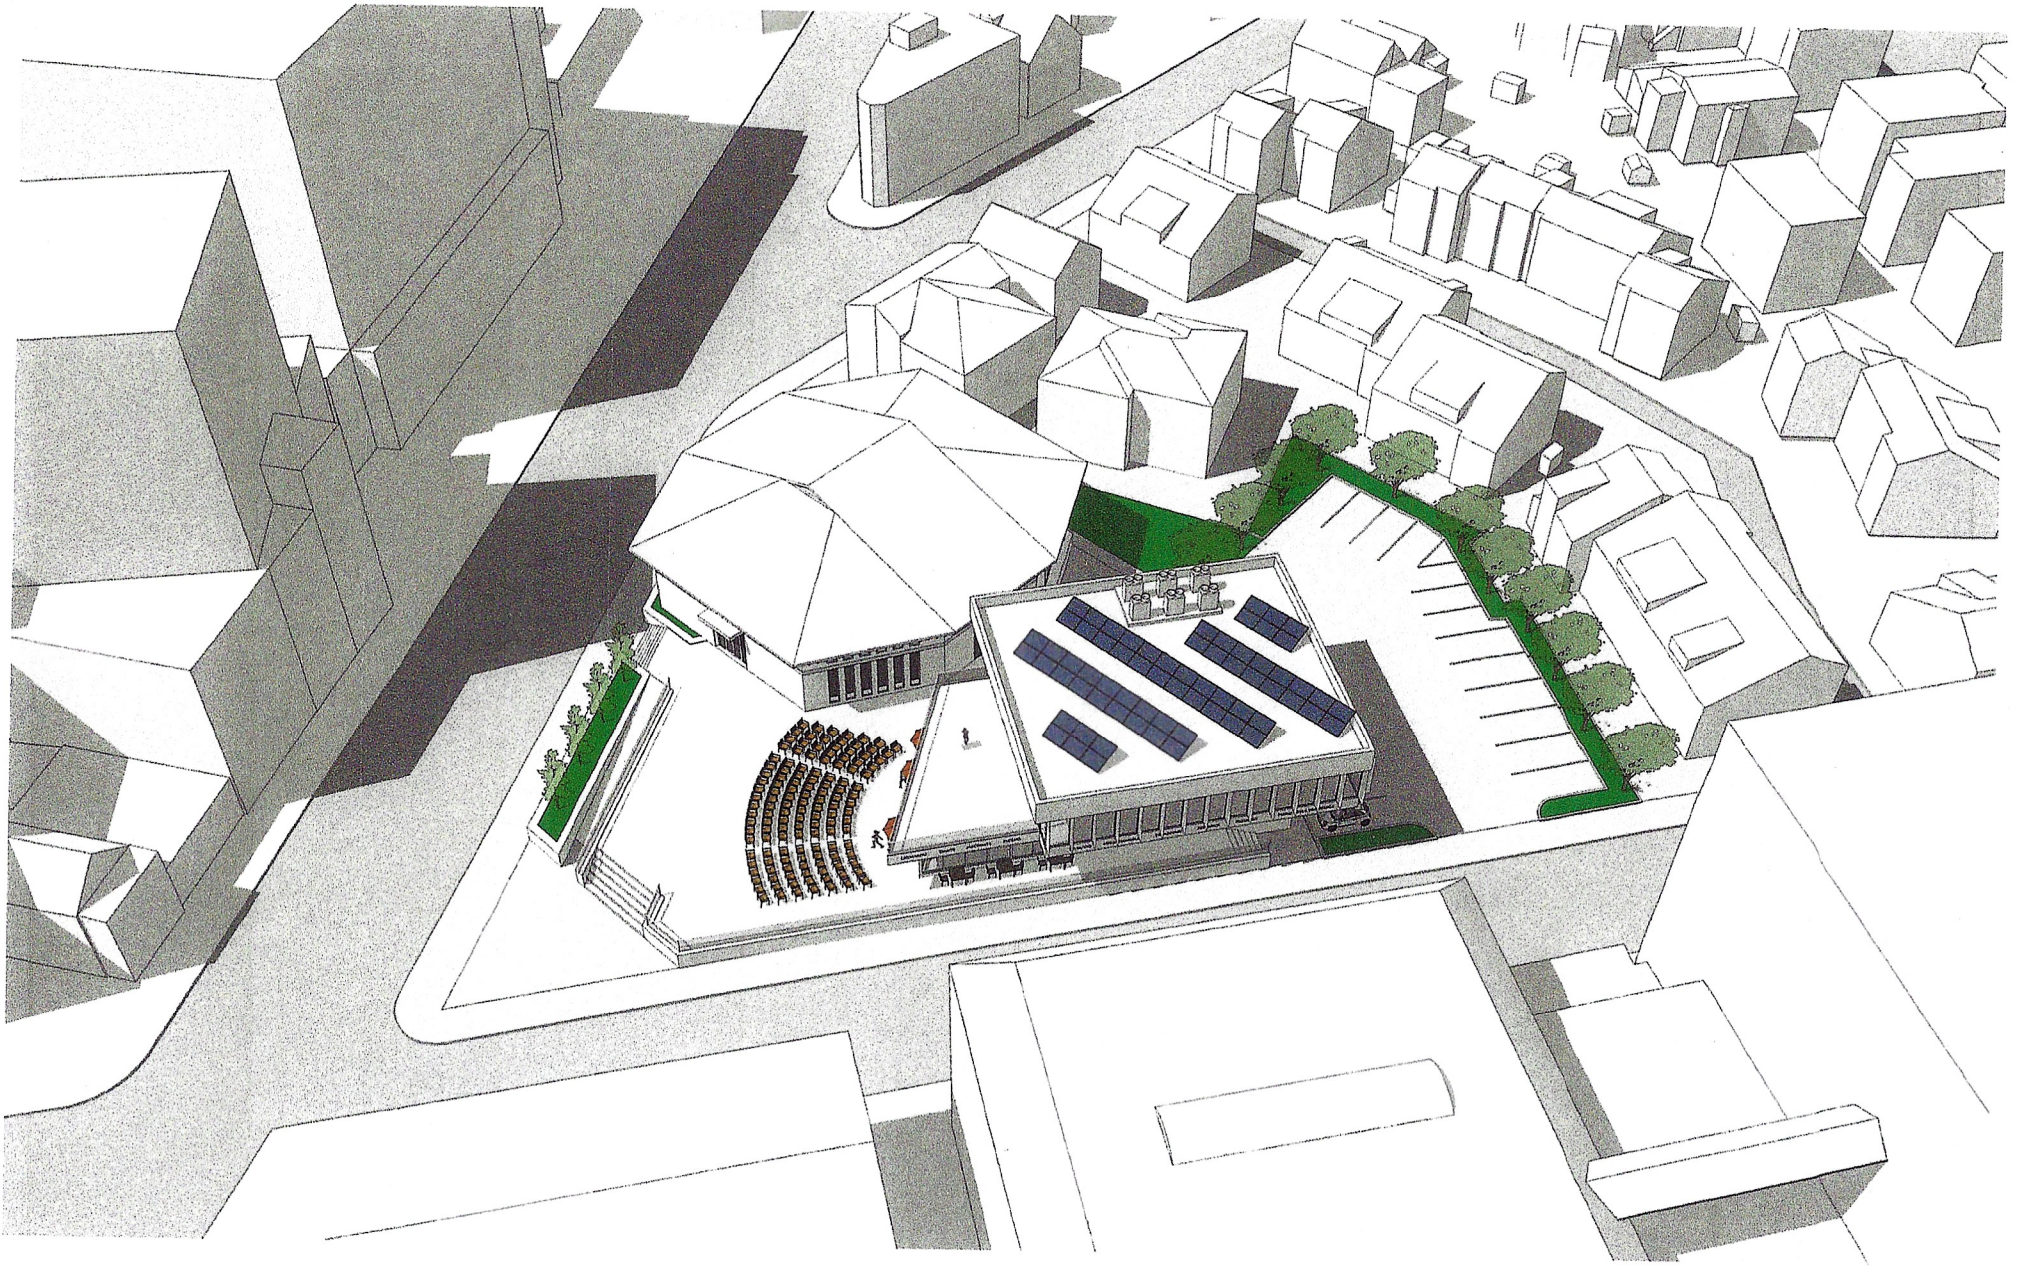

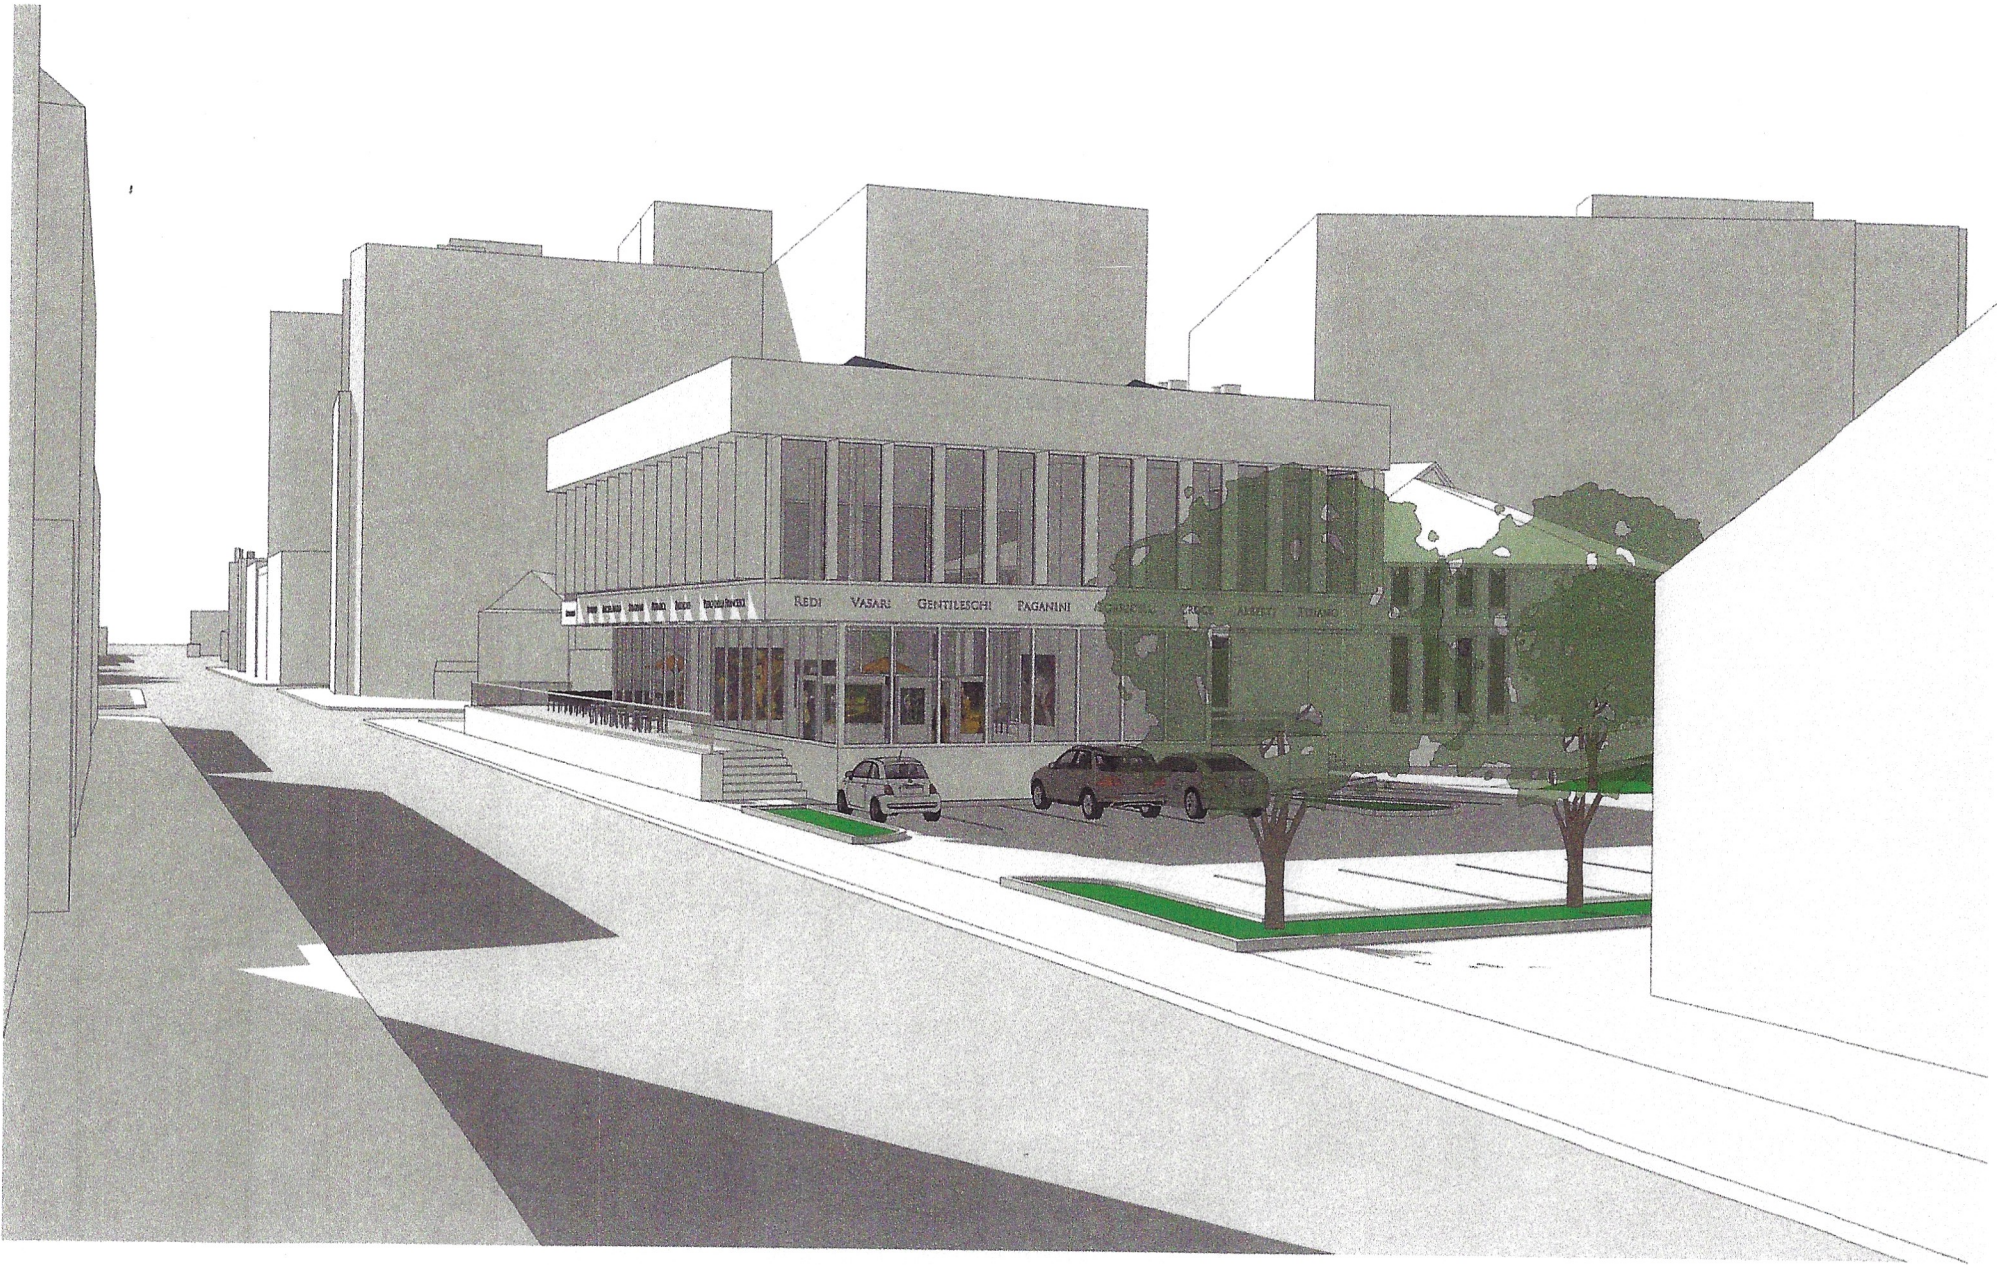

HAMPSHIRE STREET

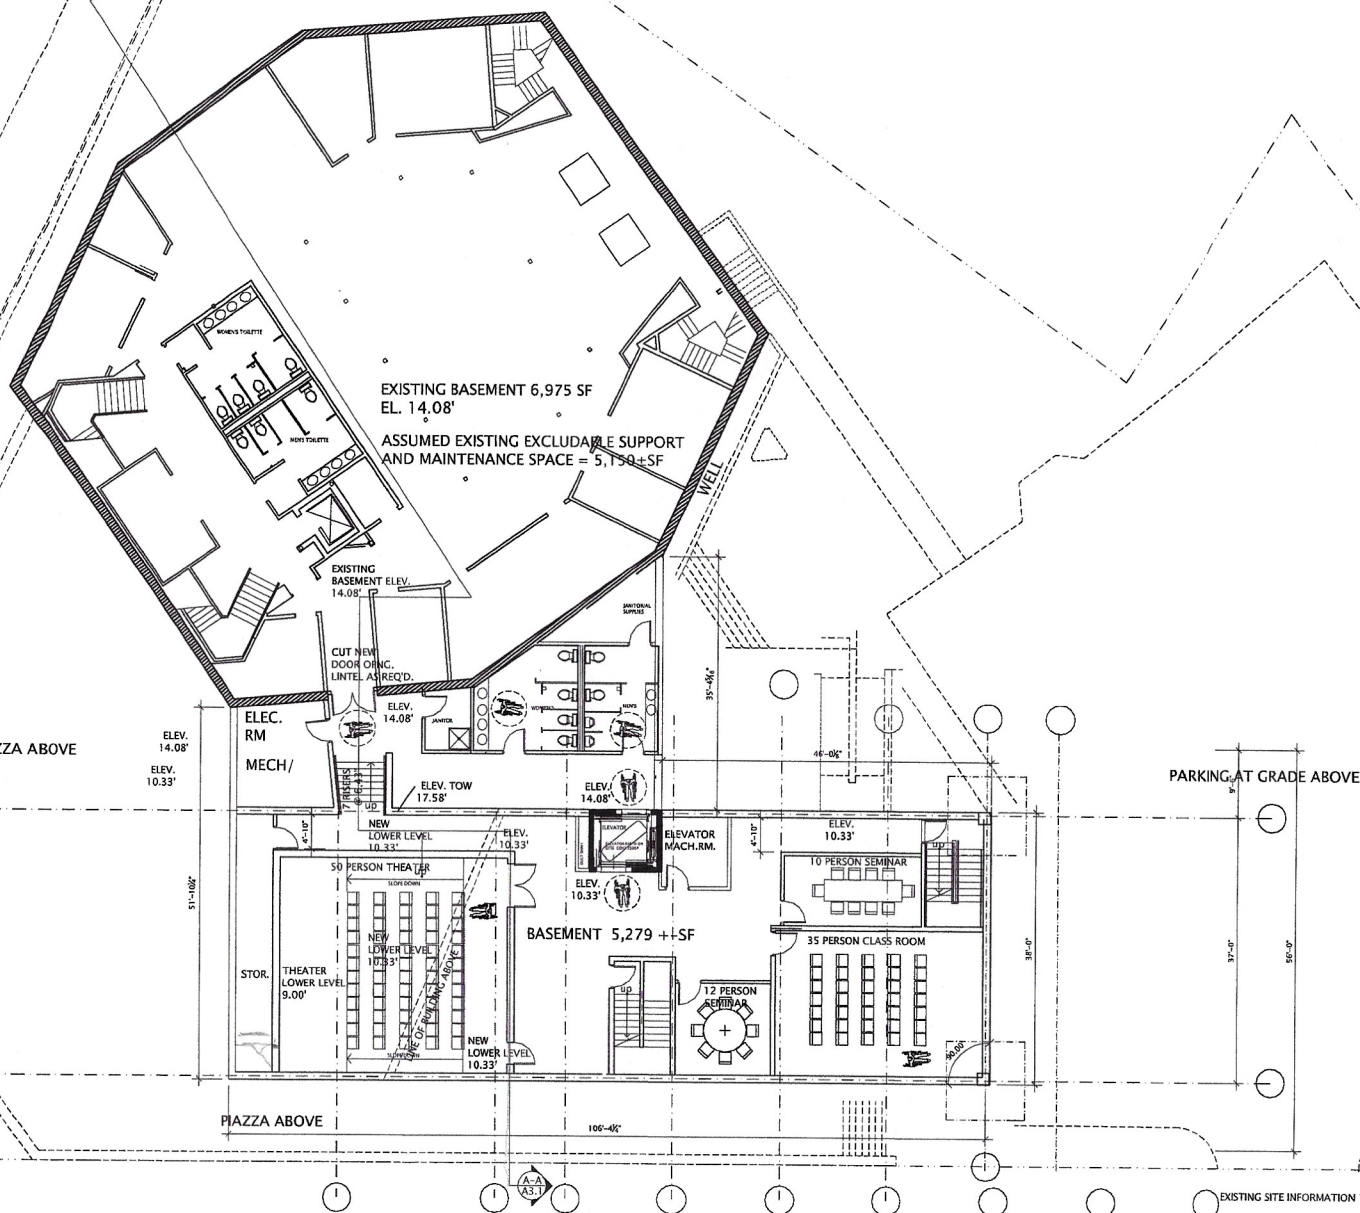

CARDINAL MEDEIROS AVENUE

ORIGINAL SCALE 1/8" = 1'-0"

EXISTING SITE INFORMATION TAKEN FROM:
"TOPOGRAPHIC PLAN" BY ROBER SURVEY, INC.
 DATED NOVEMBER 22, 2018.
 REVISED JULY 14, 2020
 NOTE: ELEVATIONS ON CITY OF CAMBRIDGE
 VERTICAL DATUM

PISANI + ASSOCIATES
ARCHITECTS

374 CONGRESS STREET
BOSTON, MA 02210-1807
TEL: (617) 425-1002
FAX: (617) 426-0930

THIS DOCUMENT IS REPRODUCED ON OR CAN BE TRANSMITTED ON
ELECTRONIC MEDIA. IT IS THEREFORE SUBJECT TO UNDESIRABLE
REPRODUCTION OR ALTERATION, INTENTIONAL OR UNINTENTIONAL, DUE TO
ISSUES INCLUDING, WITHOUT LIMITATION, TRANSMISSION,
INTERFERENCE, TRANSLATION, MEDIA DEGRADATION, SOFTWARE ERROR,
HUMAN ERROR OR ABUSE. Accordingly, Team - Associates
LIMITED SHALL NOT BE HELD LIABLE FOR CLAIMS, DAMAGES,
LOSSES OR MODIFICATION OF ANY SUCH ALTERATIONS OR UNAUTHORIZED
REUSE OR MODIFICATION OF THIS DOCUMENT OR ANY PART THEREOF.

OWNER
FRANCESCO ALIGHIERI SOCIETY
 of Massachusetts, Inc.
 41 HAMPSHIRE STREET
 CAMBRIDGE MA 02139

SURVEYOR
172A MASSACHUSETTS AVENUE
BURLINGTON, MA 02129

CIVIL ENGINEER
WATERFIELD DESIGN GROUP
9 CROSS STREET
NINTHROP MA 01890

STRUCTURAL ENGINEER
DOOME & GUARRANCINO LLC
4 GROVE STREET
SOMERVILLE MA 02144

MEP + FP ENGINEER
SEA ENGINEERING ASSOC., INC.
1 WATER STREET, SUITE 8-1
WALTHAM MA 02453

CONSTRUCTION CONSULTANT
COMMODORE BUILDERS
104 WYMAN STREET
WALTHAM MA 02451

PROGRESS PRINT
\$5.17.25[illegible]

IANTE ALIGHIERI SOCIETY
1 HAMPSHIRE STREET
AMBRIDGE, MA 02139
IS-OECT 17-324

DATE	DRAWN	AMP CHECKED
BASEMENT FLOOR PLAN		
DRAWING		

A1.B

NO. NO.






OWNER
DANTE ALIGHIERI SOCIETY
of Massachusetts, Inc.
41 HAMPSHIRE STREET
CAMBRIDGE MA 02139

SURVEYOR
ROBER SURVEY
1072A MASSACHUSETTS AVENUE
ARLINGTON, MA 02129

CIVIL ENGINEER
WATERFIELD DESIGN GROUP
50 CROSS STREET
WINTHROP MA 01890

STRUCTURAL ENGINEER
ROOME & GUARRANCINO LLC
48 GROVE STREET
SOMERVILLE MA 02144

MEP + FP ENGINEER
MEA ENGINEERING ASSOC., INC.
8 WATER STREET, SUITE 8-1
WALTHAM MA 02453

CONSTRUCTION CONSULTANT
COMMODORE BUILDERS
404 WYMAN STREET
WALTHAM MA 02451

PROGRESS
05.17.2025

STAMP

ISSUE / REVISION

NO.	DATE	DESCRIPTION
1	05/14/21	REVISED: PROSPECTUS FORWARD REVISIONS
2	06/14/21	REVISED: PLANS FORWARD REVISIONS
3	06/17/21	REVISED: PLANS FORWARD REVISIONS

DANTE ALIGHIERI SOCIETY
41 HAMPSHIRE STREET
CAMBRIDGE, MA 02139

PROJECT: 17-324

DATE: AMP DRAWN: AMP CHECKED:

SECOND FLOOR PLAN

DRAWING

A1.2

CWG: NO.


THIS DOCUMENT IS AN INSTRUMENT OF SERVICE. IT IS THE PROPERTY OF PISANI + ASSOCIATES ARCHITECTS. IT IS TO BE USED ONLY FOR THE PROJECT AND SITE SPECIFICALLY IDENTIFIED HEREIN. IT IS NOT TO BE REPRODUCED, COPIED, OR TRANSMITTED IN ANY FORM OR BY ANY MEANS, WITHOUT THE WRITTEN PERMISSION OF PISANI + ASSOCIATES ARCHITECTS.

HAMPSHIRE STREET

PIAZZA BELOW

OPEN TO BELOW

SPACE BELOW

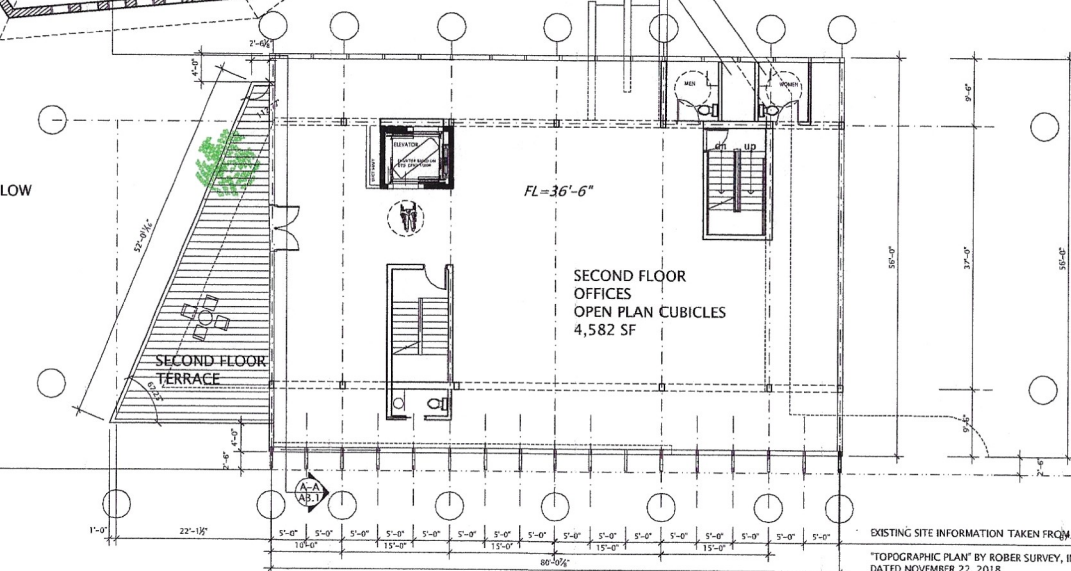

SCHEMATIC SECOND FLOOR PLAN / SITE PLAN

ORIGINAL SCALE 1/8" = 1'-0"

EXISTING SITE INFORMATION TAKEN FROM: 06/16/20

"TOPOGRAPHIC PLAN" BY ROBER SURVEY, INC.
DATED NOVEMBER 22, 2018.
REVISED: JULY 14, 2020
NOTE: ELEVATIONS ON CITY OF CAMBRIDGE
VERTICAL DATUM